


Note: Top opening of the planter shall meet the minimum planting area requirements of Table 12.7.

Note: Trees should be planted 2 to 4 in higher than the final planting depth to allow for settling of lightweight planting medium.

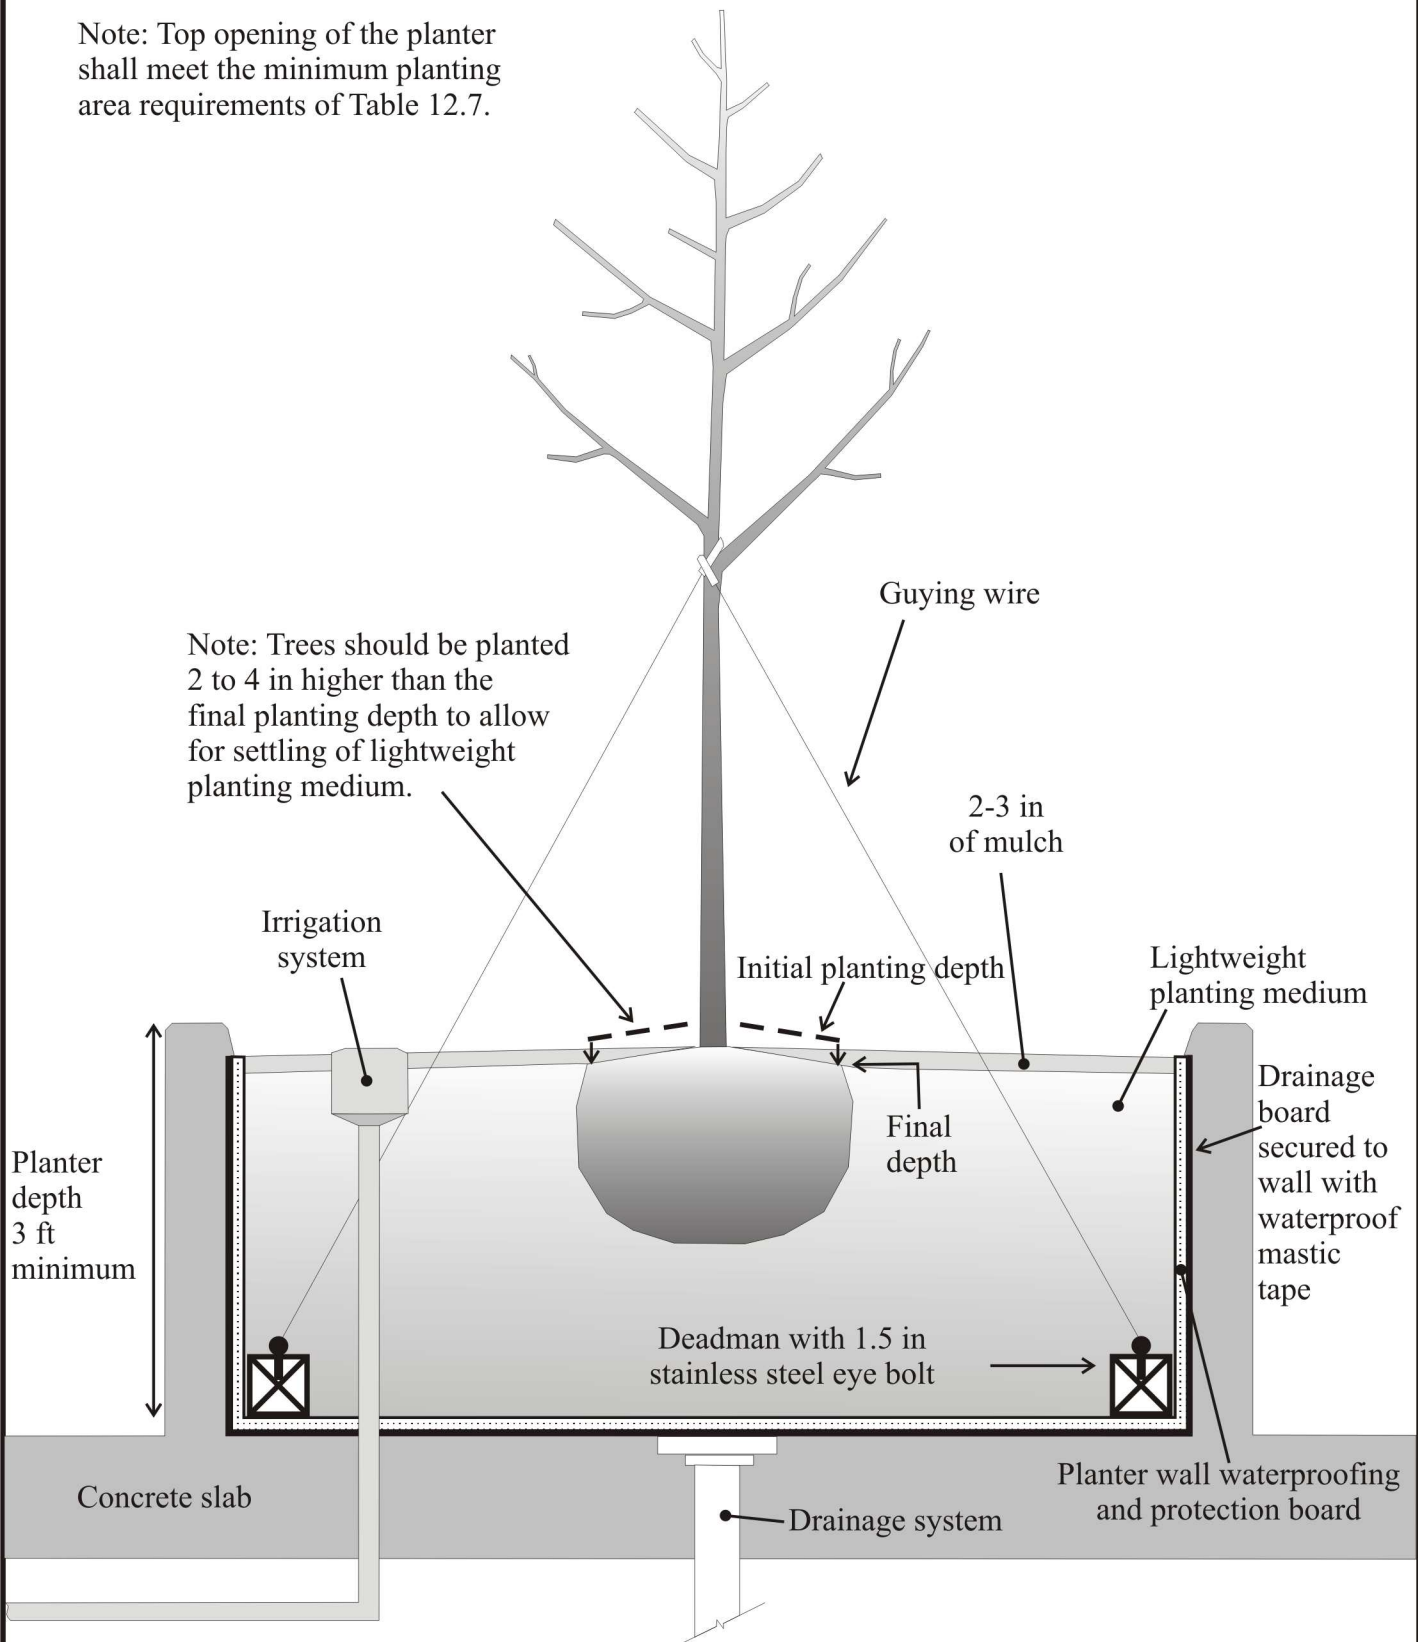

Reference:  
Section 12-0502.1D(3)

## DECK PLANTER

PLATE NO

STD NO

4-12